


Conservatory Roof Plan

PLEASE NOTE ALL DIMENSIONS IN MM.
DIMENSIONS TO INTERNAL EAVES BEAM.

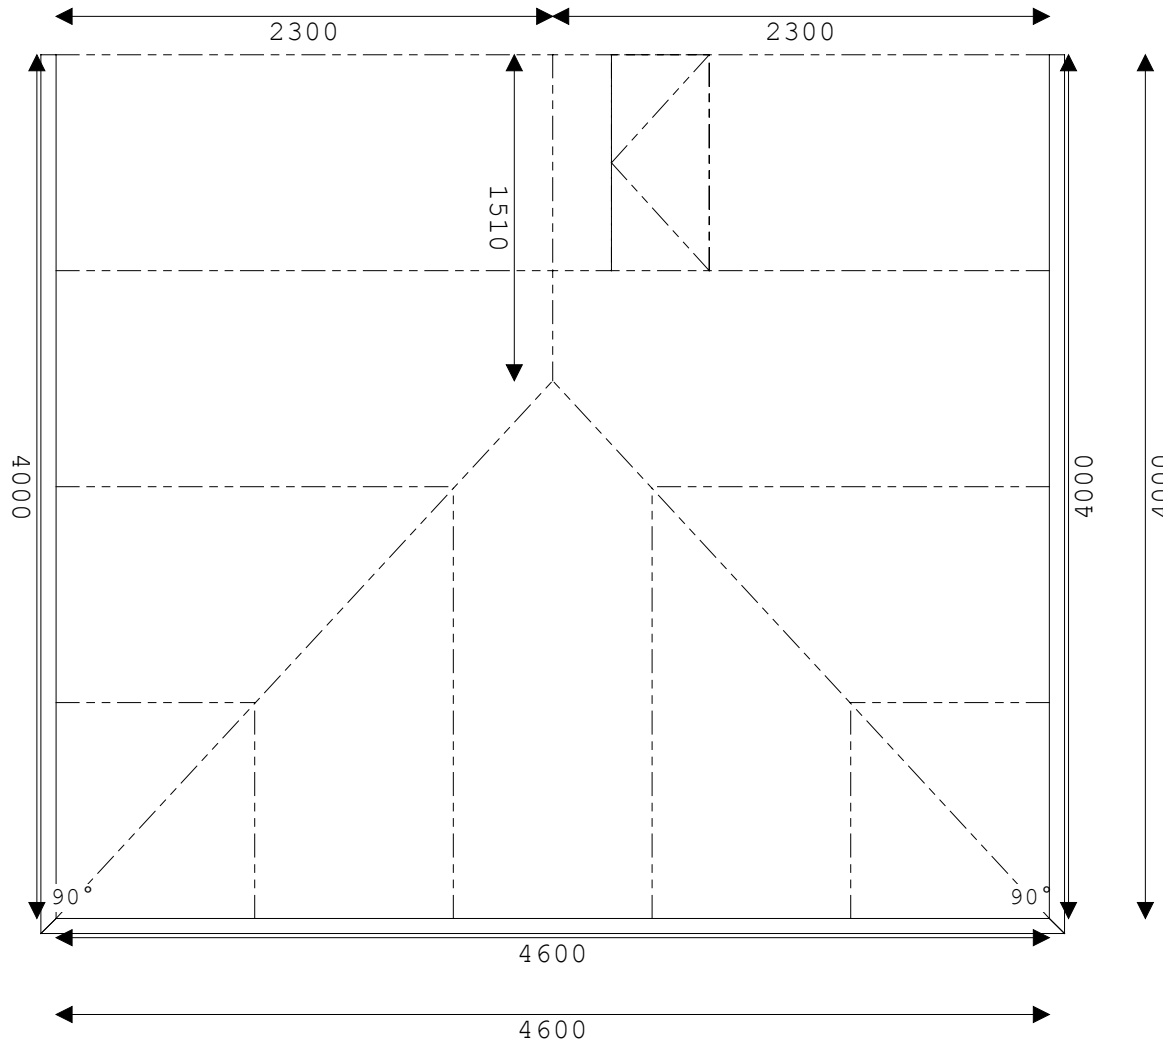

Additional Roof Options:
You can type any extra notes that you wish to be shown on the roofplan in this area.



All fan/jack rafters in facets are equal breaks unless stated otherwise.
All Dimensions In Millimetres
All Dimensions To Internal Eaves Beam

Ref: Sample Customer
Customer: Judith Merrick
23 Leston Road, Somewhere,
Bournemouth, UK, TA11 6SB

Edwardian Standard
Job No: Quote00108
Drawing Scale: 1:35
Drawn By :Aid
Date : 20/3/2006