


Plan View

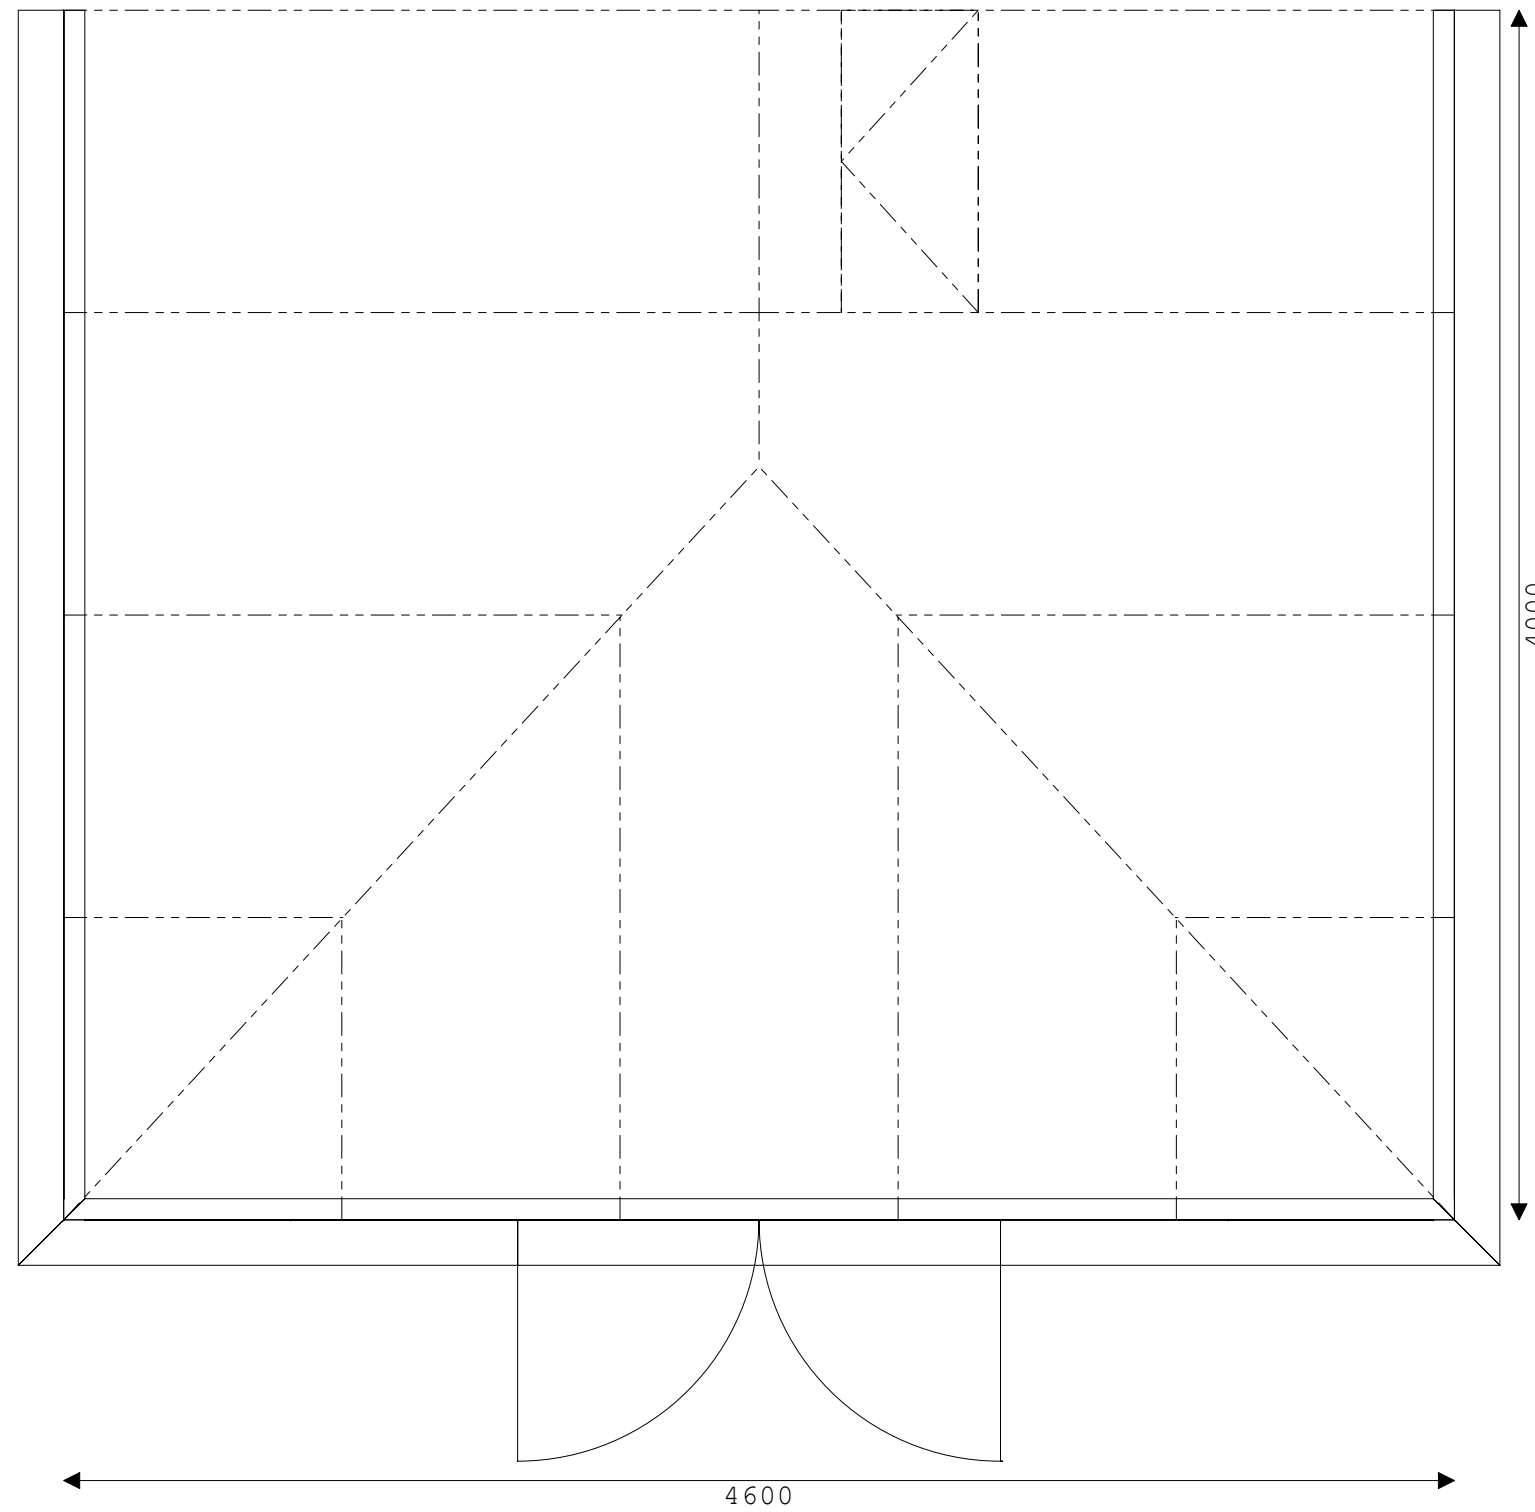

Please note all dimensions in mm.
Dimensions to internal eaves beam.
Frames conform to BS5750.
All glazing to BS6262.
Roof loading to conform with BS6399.

Ref: Sample Customer
Customer: Judith Merrick
23 Leston Road, Somewhere, Bournemouth, UK, TA11 6SB
Drawn By: Aid

Edwardian Standard
Job No: Quote00109 - Date: 21/3/2006
Drawing Scale: 1:25
Volume: 48.3 Cubic Metres
Floor Area to internal wall: 16.6 square metres
Base Area to external wall: 19.7 square metres