
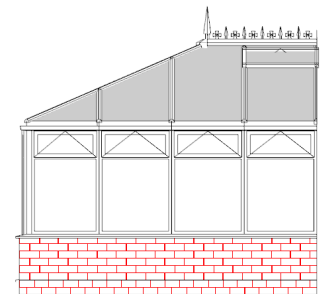
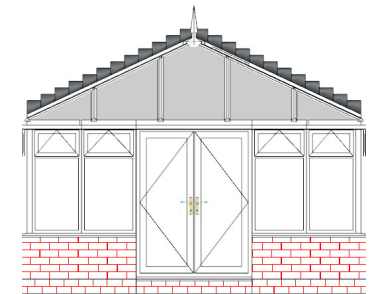
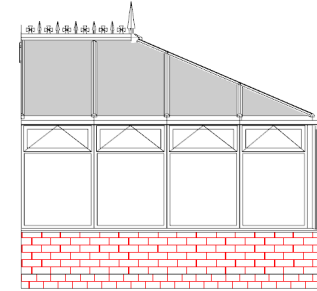


# Conservatory Base Plan Report

PLEASE NOTE ALL DIMENSIONS IN MM.  
DIMENSIONS TO INTERNAL WALL.

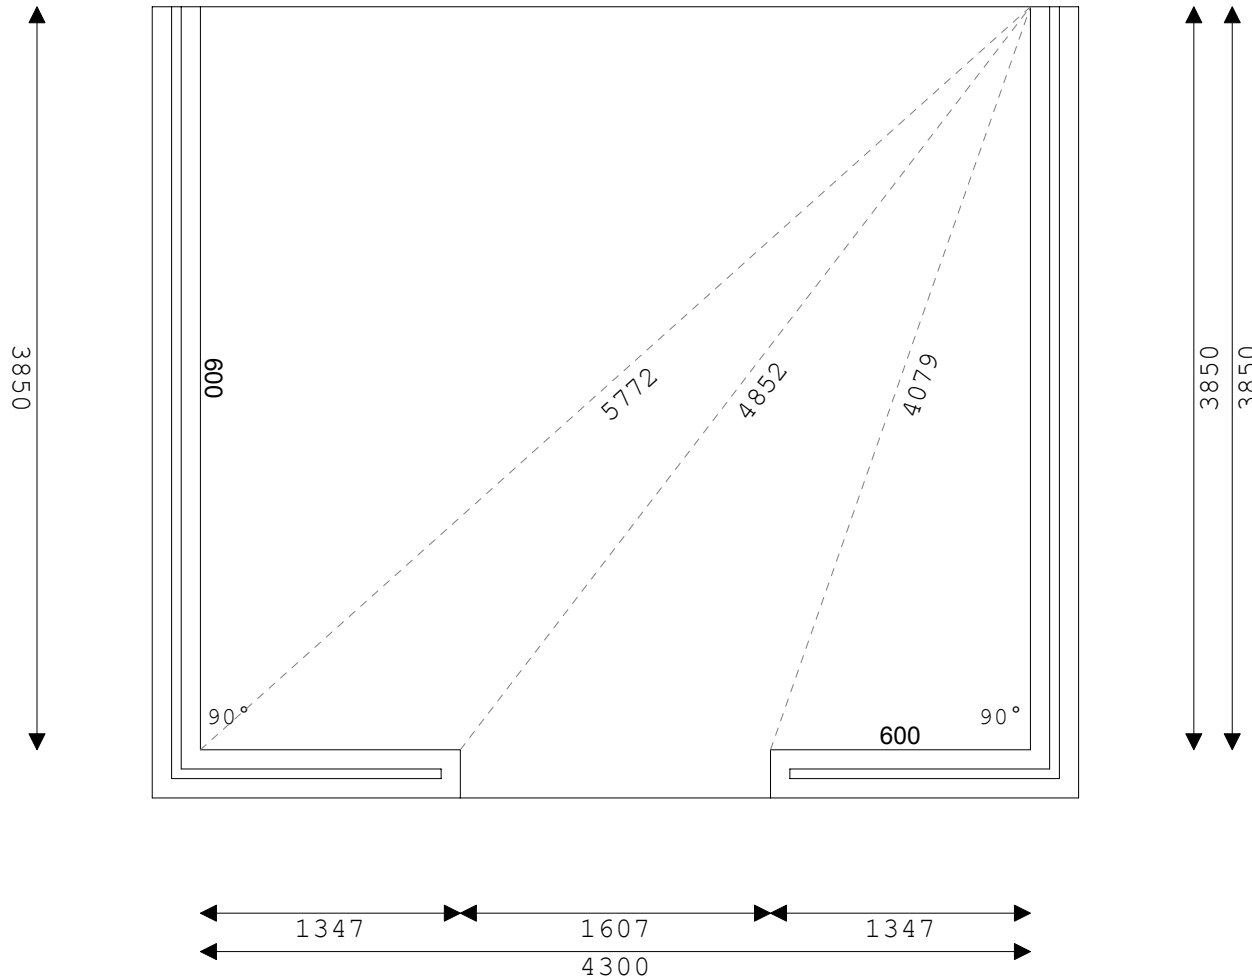

**Edwardian Standard - Colour: White**

Base Scale: 1:39  
 Conservatory Volume: 47.9 Cubic Metres  
 Floor Area to internal wall: 16.6 sq metres  
 Base Area to external wall: 19.7 sq metres

Dwarf Wall Thickness: 250mm  
 Dwarf Wall Height: 600mm  
 Outer Skin: Brick 100mm  
 Cavity: 50mm  
 Inner Skin: Block & Plaster 100mm  
 Approximate Bricks for Outer Skin: 1416  
 Approximate Bricks for Inner Skin: 276

**Job No: Quote00108 - Ref: Sample Customer**  
 Date: 20/3/2006 - Drawn By: Aid  
**Customer: Judith Merrick**  
 23 Leston Road, Somewhere, Bournemouth, UK, TA11  
 6SB.Tel: 01458 271300