


Notes / Options:
 You can type any extra baseplan related notes here.
 This could be anything, e.g. electrics etc.

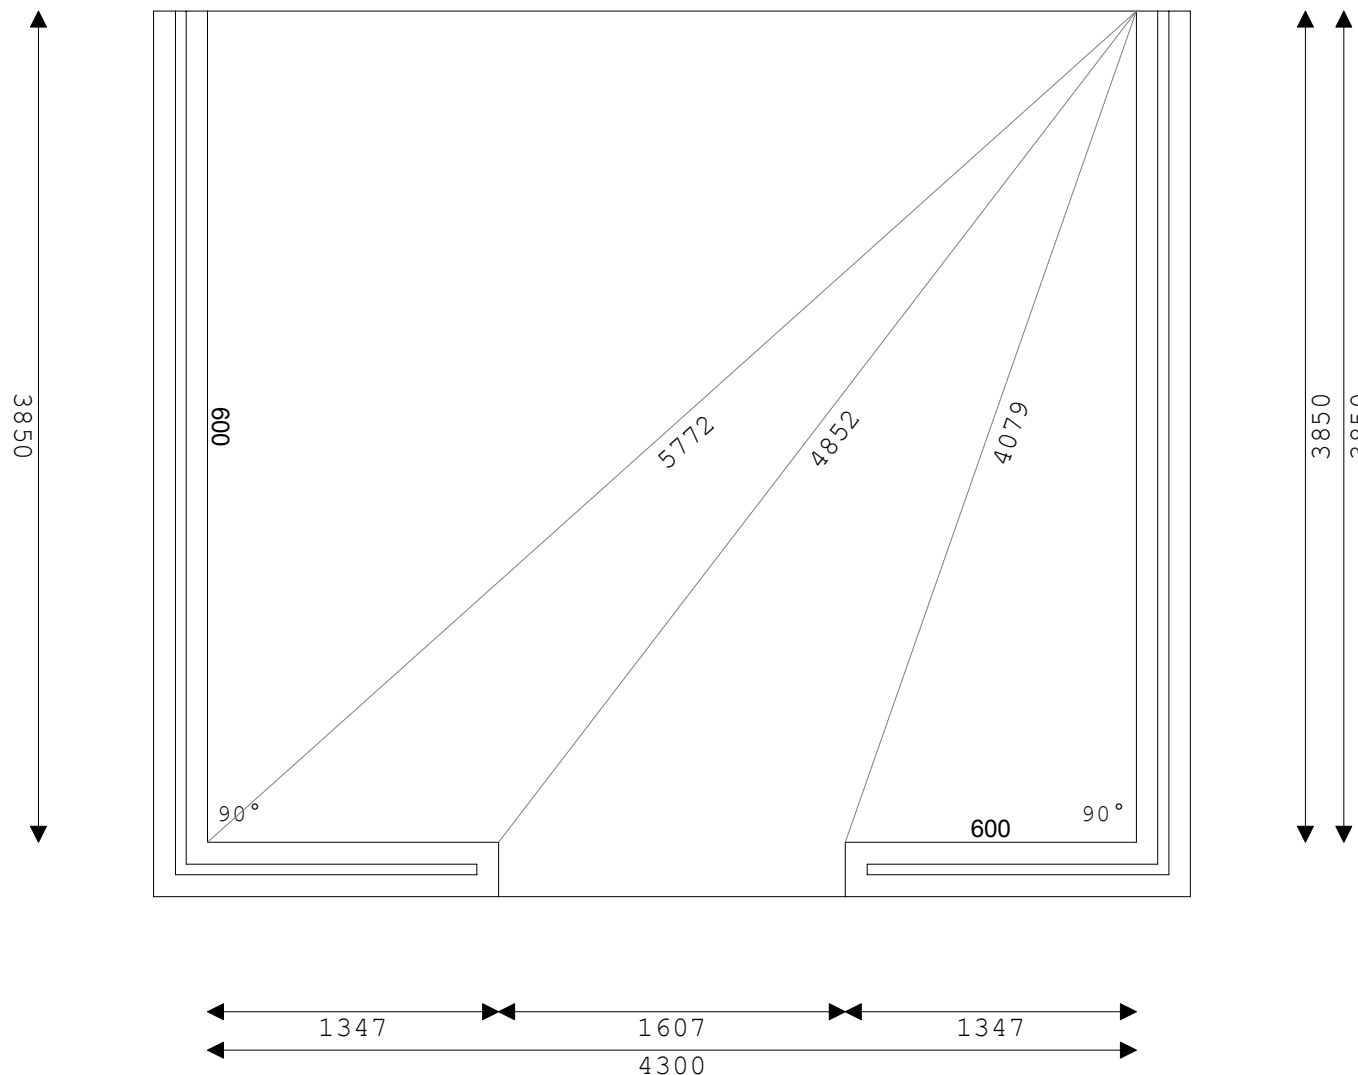

Edwardian Standard - Colour: White
 Drawing Scale: 1:35
 Volume: 47.9 Cubic Metres
 Floor Area to internal wall: 16.6 sq metres
 Base Area to external wall: 19.7 sq metres

Dwarf Wall Thickness: 250mm
 Dwarf Wall Height: 600mm
 Outer Skin: Brick 100mm
 Cavity: 50mm
 Inner Skin: Block & Plaster 100mm
 Approximate Bricks for Outer Skin: 1416
 Approximate Bricks for Inner Skin: 276

Job No: Quote00108 - Ref: Sample Customer
 Date: 20/3/2006 - Drawn By: Aid
Customer: Judith Merrick
 23 Leston Road, Somewhere, Bournemouth, UK, TA11 6SB. Tel: 01458 271300