


# Conservatory Base Plan Report

PLEASE NOTE ALL DIMENSIONS IN MM.  
DIMENSIONS TO INTERNAL WALL.

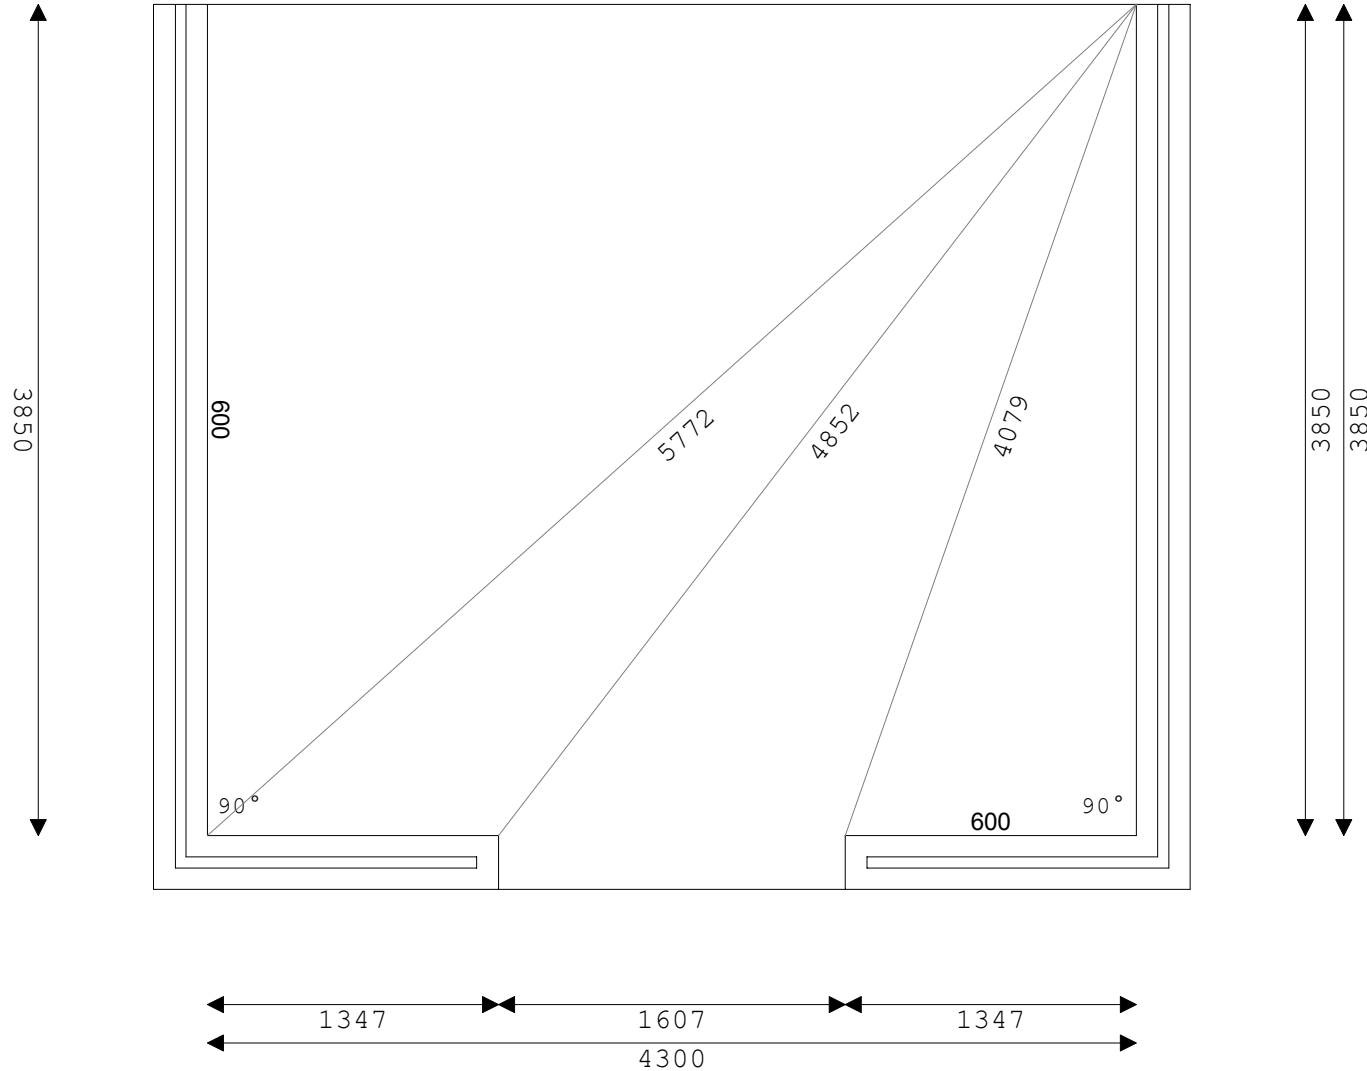

**Style: Edwardian Standard**  
**Colour: White**  
Drawing Scale: 1:35  
Volume: 47.9 Cubic Metres  
Floor Area to internal wall: 16.6 sq metres  
Base Area to external wall: 19.7 sq metres

Dwarf Wall Thickness: 250mm  
Dwarf Wall Height: 600mm  
Outer Skin: Brick 100mm  
Cavity: 50mm  
Inner Skin: Block & Plaster 100mm  
Approximate Bricks for Outer Skin: 1416  
Approximate Bricks for Inner Skin: 276

**Job No: Quote00108 - Ref: Sample Customer**  
**Date: 20/3/2006 - Drawn By: Aid**  
**Customer: Judith Merrick**  
23 Leston Road, Somewhere, Bournemouth, UK, TA11 6SB. Tel: 01458 271300