


# Conservatory Front View

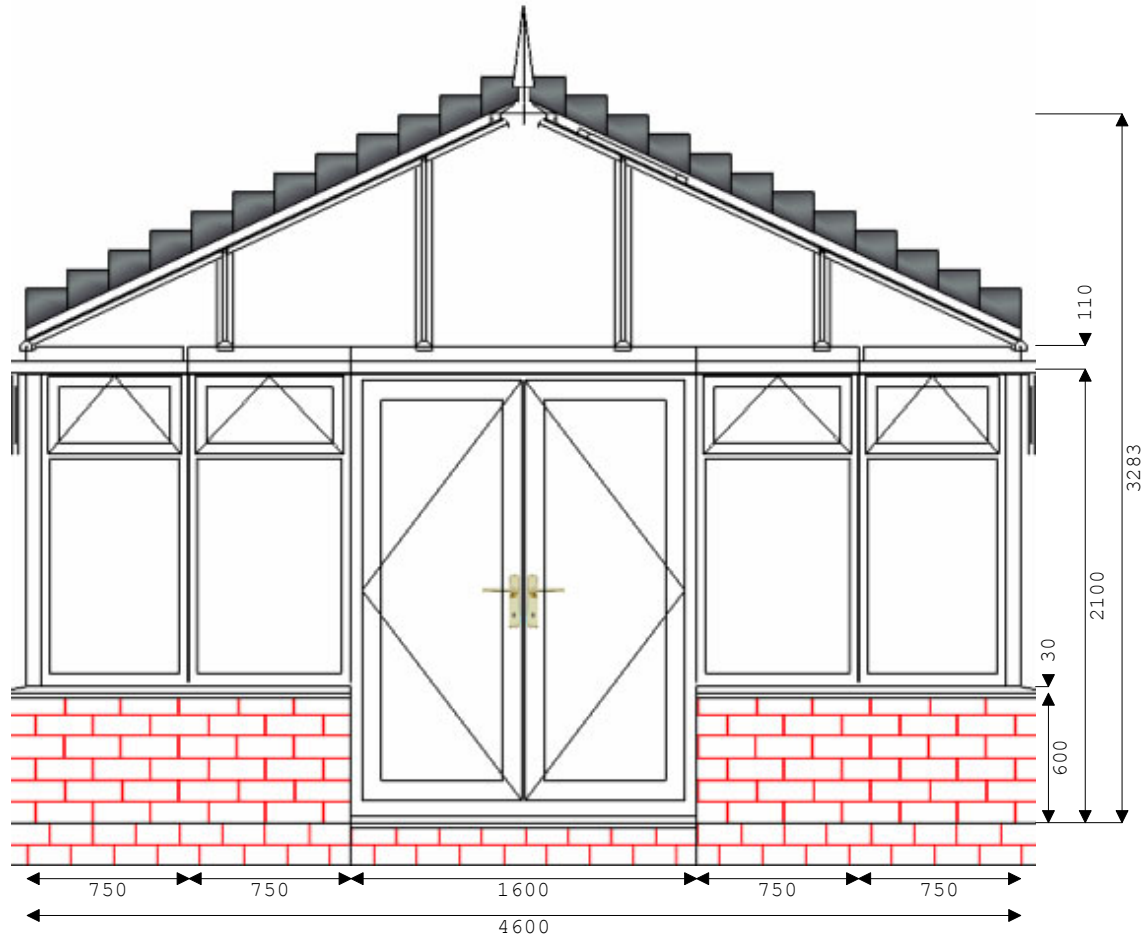

Date: 21/3/2006 - Drawn By: Aid

Please note all dimensions in mm.  
Dimensions to internal eaves beam.  
Frames conform to BS5750.  
All glazing to BS6262.  
Roof loading to conform with BS6399.

Ref: Sample Customer  
Customer: Judith Merrick  
23 Leston Road, Somewhere,  
Bournemouth, UK, TA11 6SB

Edwardian Standard  
Drawing Scale: 1:35  
Volume: 48.0 Cubic Metres  
Floor Area to internal wall: 17.0 square metres  
Base Area to external wall: 20.0 square metres