


Conservatory Right View

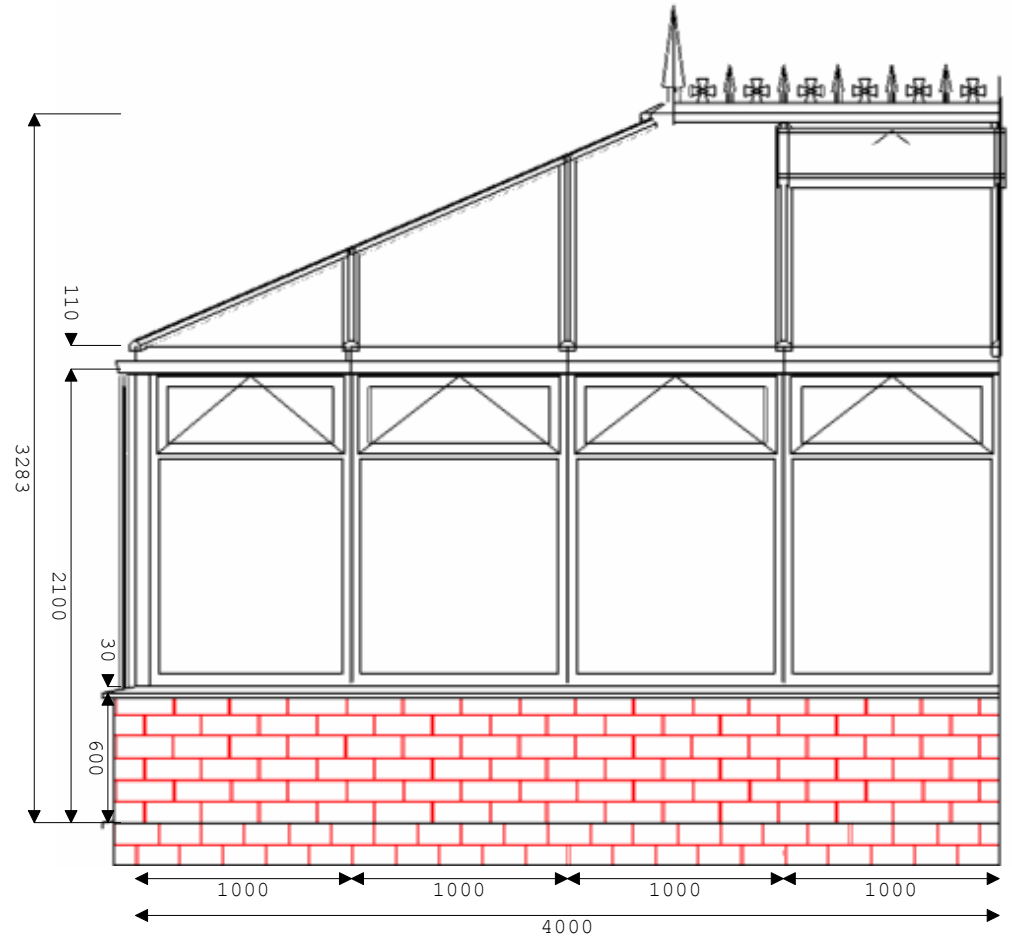

Date: 21/3/2006 - Drawn By: Aid

Please note all dimensions in mm.
 Dimensions to internal eaves beam.
 Frames conform to BS5750.
 All glazing to BS6262.
 Roof loading to conform with BS6399.

Ref: Sample Customer
Customer: Judith Merrick
 23 Leston Road, Somewhere,
 Bournemouth, UK, TA11 6SB

Edwardian Standard
 Drawing Scale: 1:35
 Volume: 48.0 Cubic Metres
 Floor Area to internal wall: 17.0 square metres
 Base Area to external wall: 20.0 square metres